




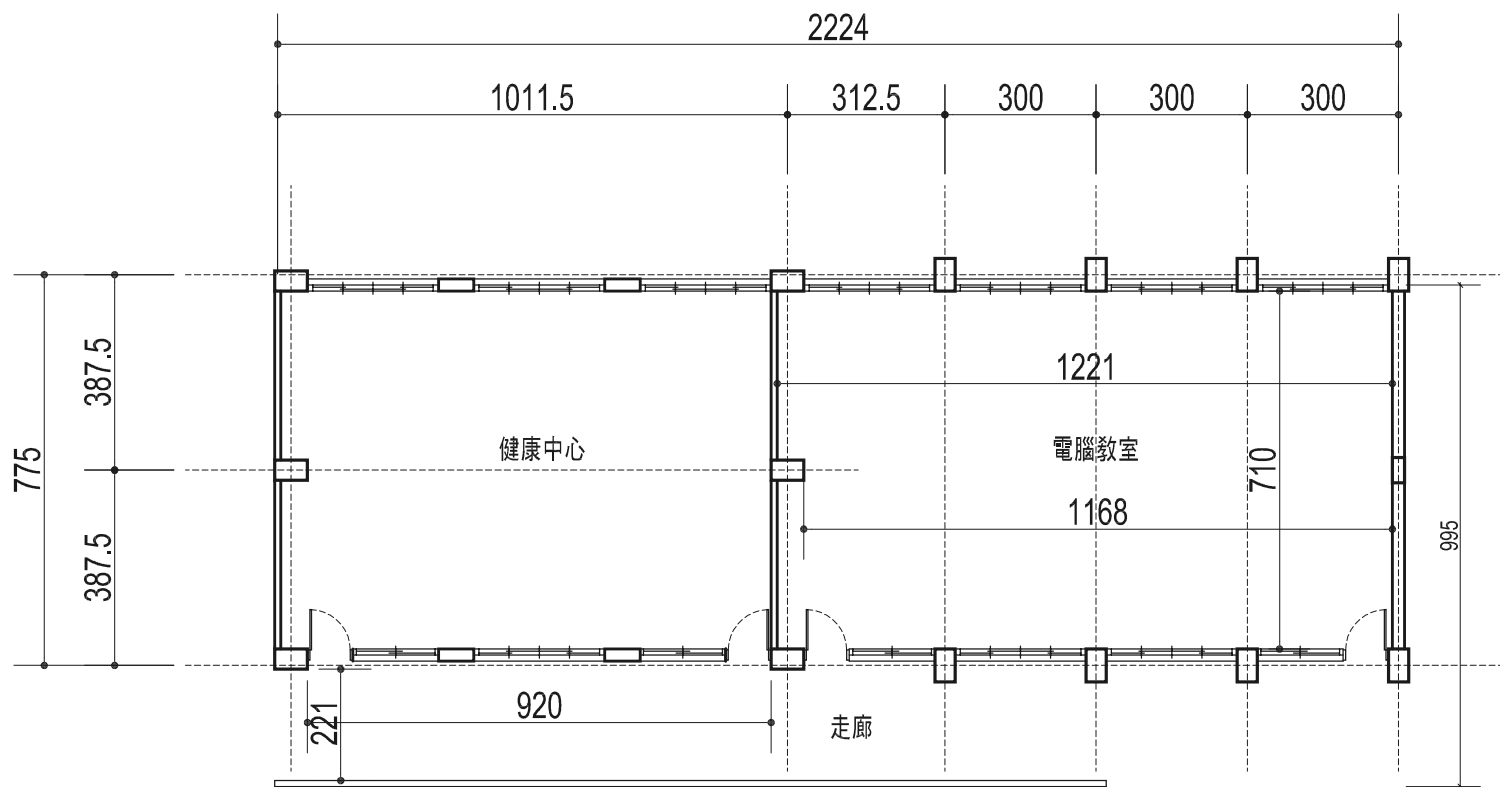

二樓平面圖

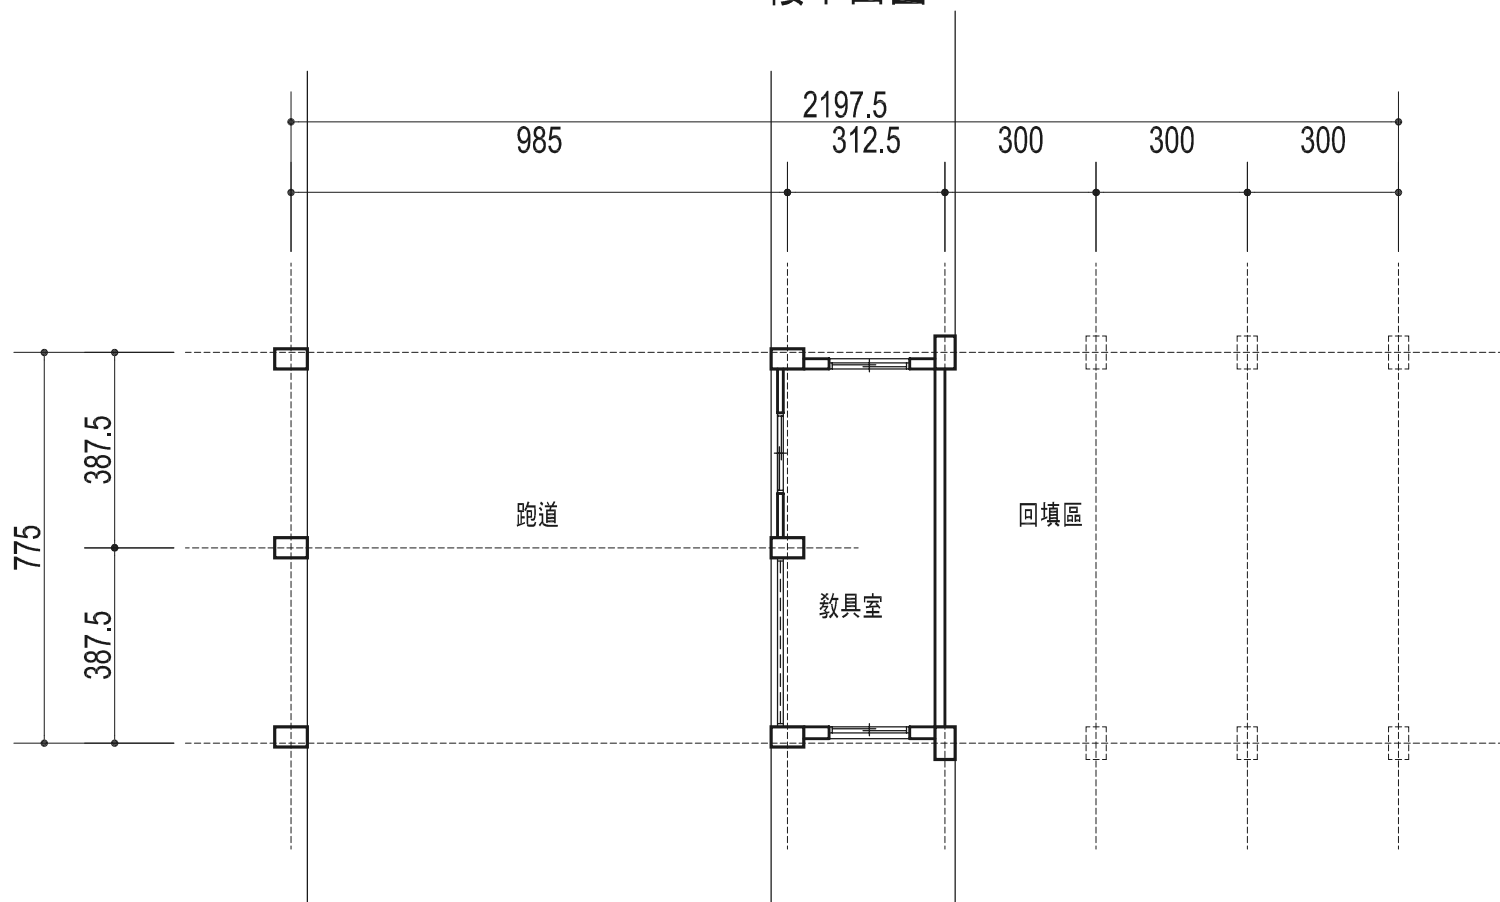

一樓平面圖

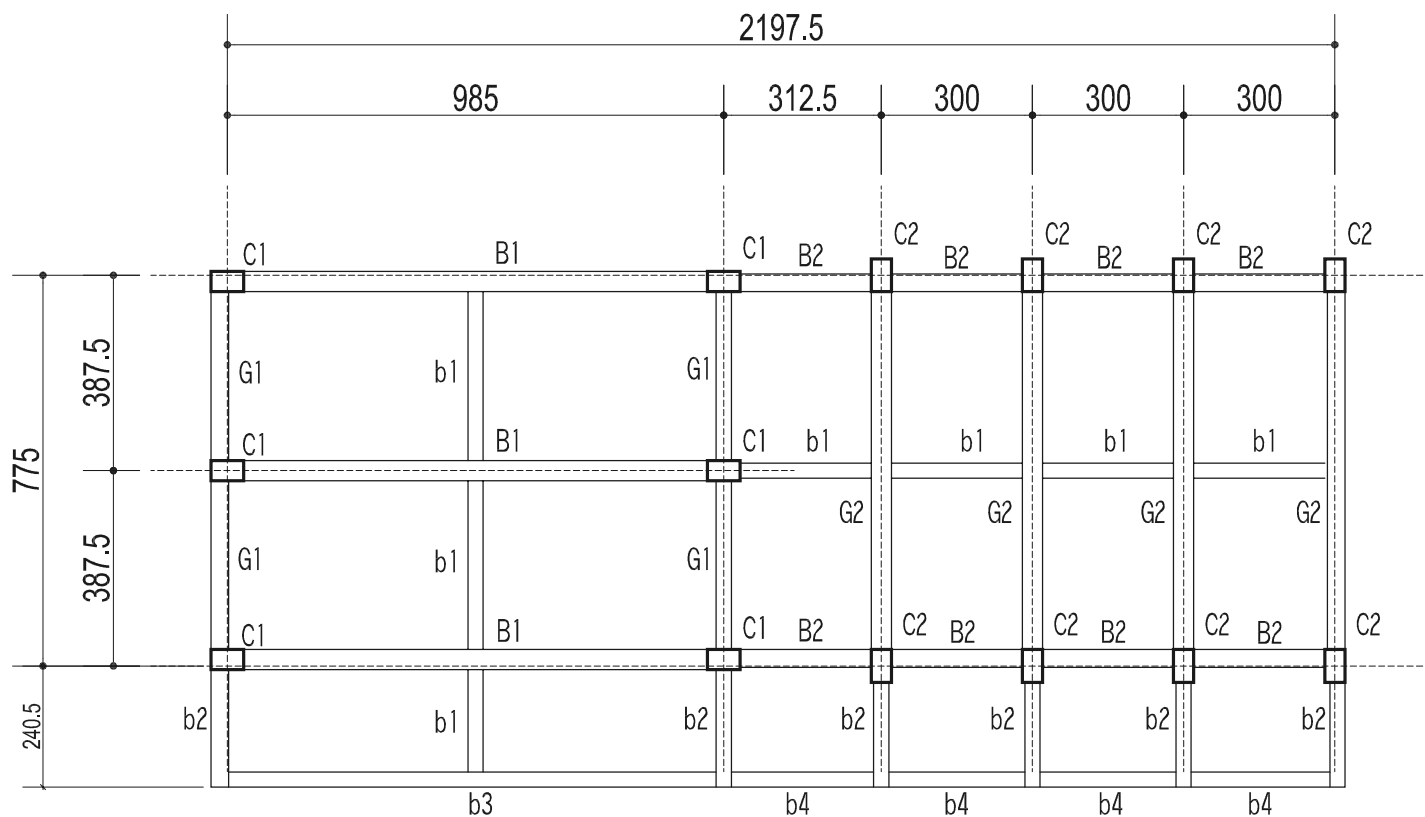


尺寸表 (cm)

	編號	混凝土尺寸
柱	C1	65*40
	C2	40*65
	S1,CS	12

	編號	混凝土尺寸
樑	B1	40*75
	B2	30*75
	B3	30*55
	b1	30*55
	b2	30*40~60
	b3, b4	30*45
	G1	30*55
	G2	40*75

屋頂結構平面圖

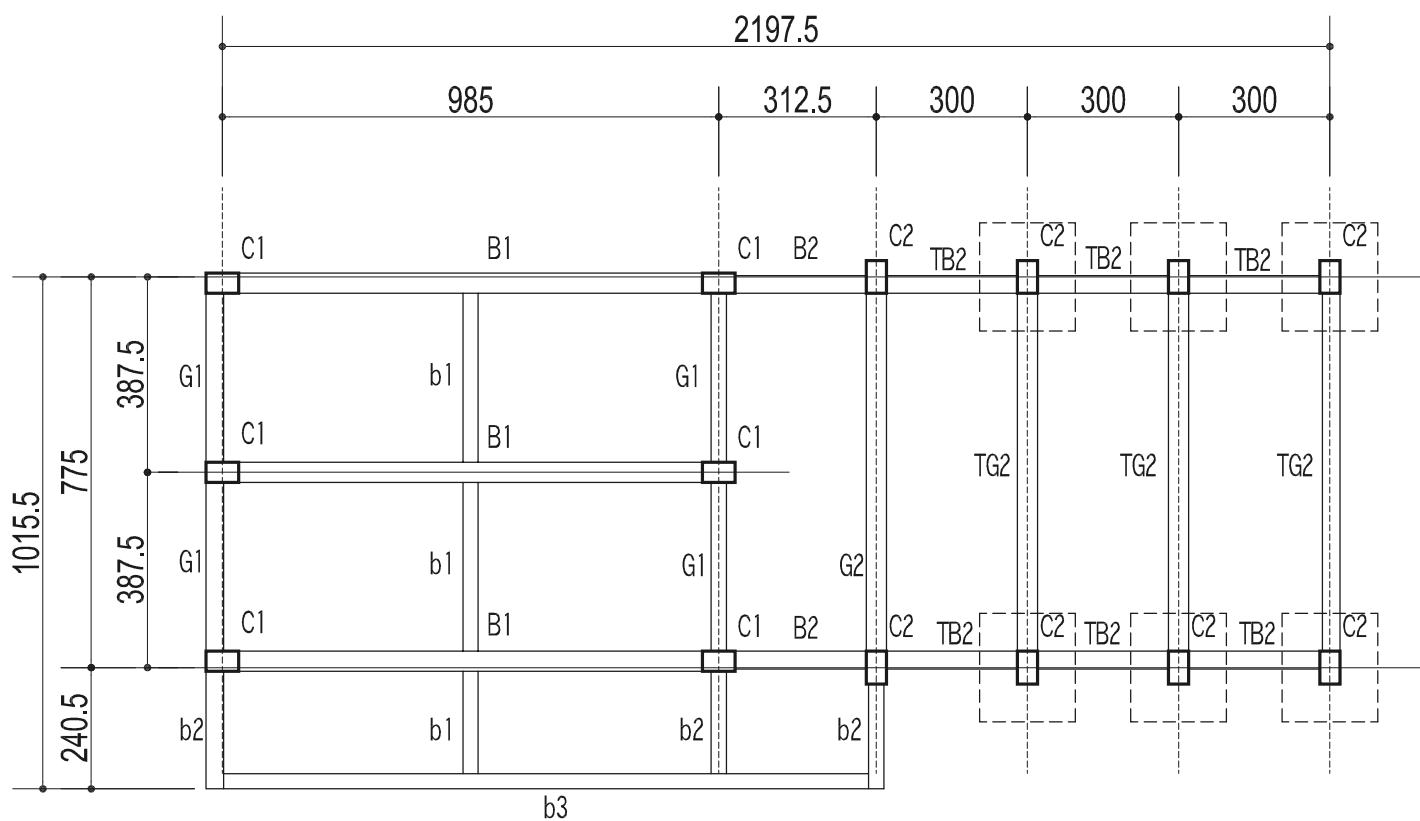

二樓結構平面圖